


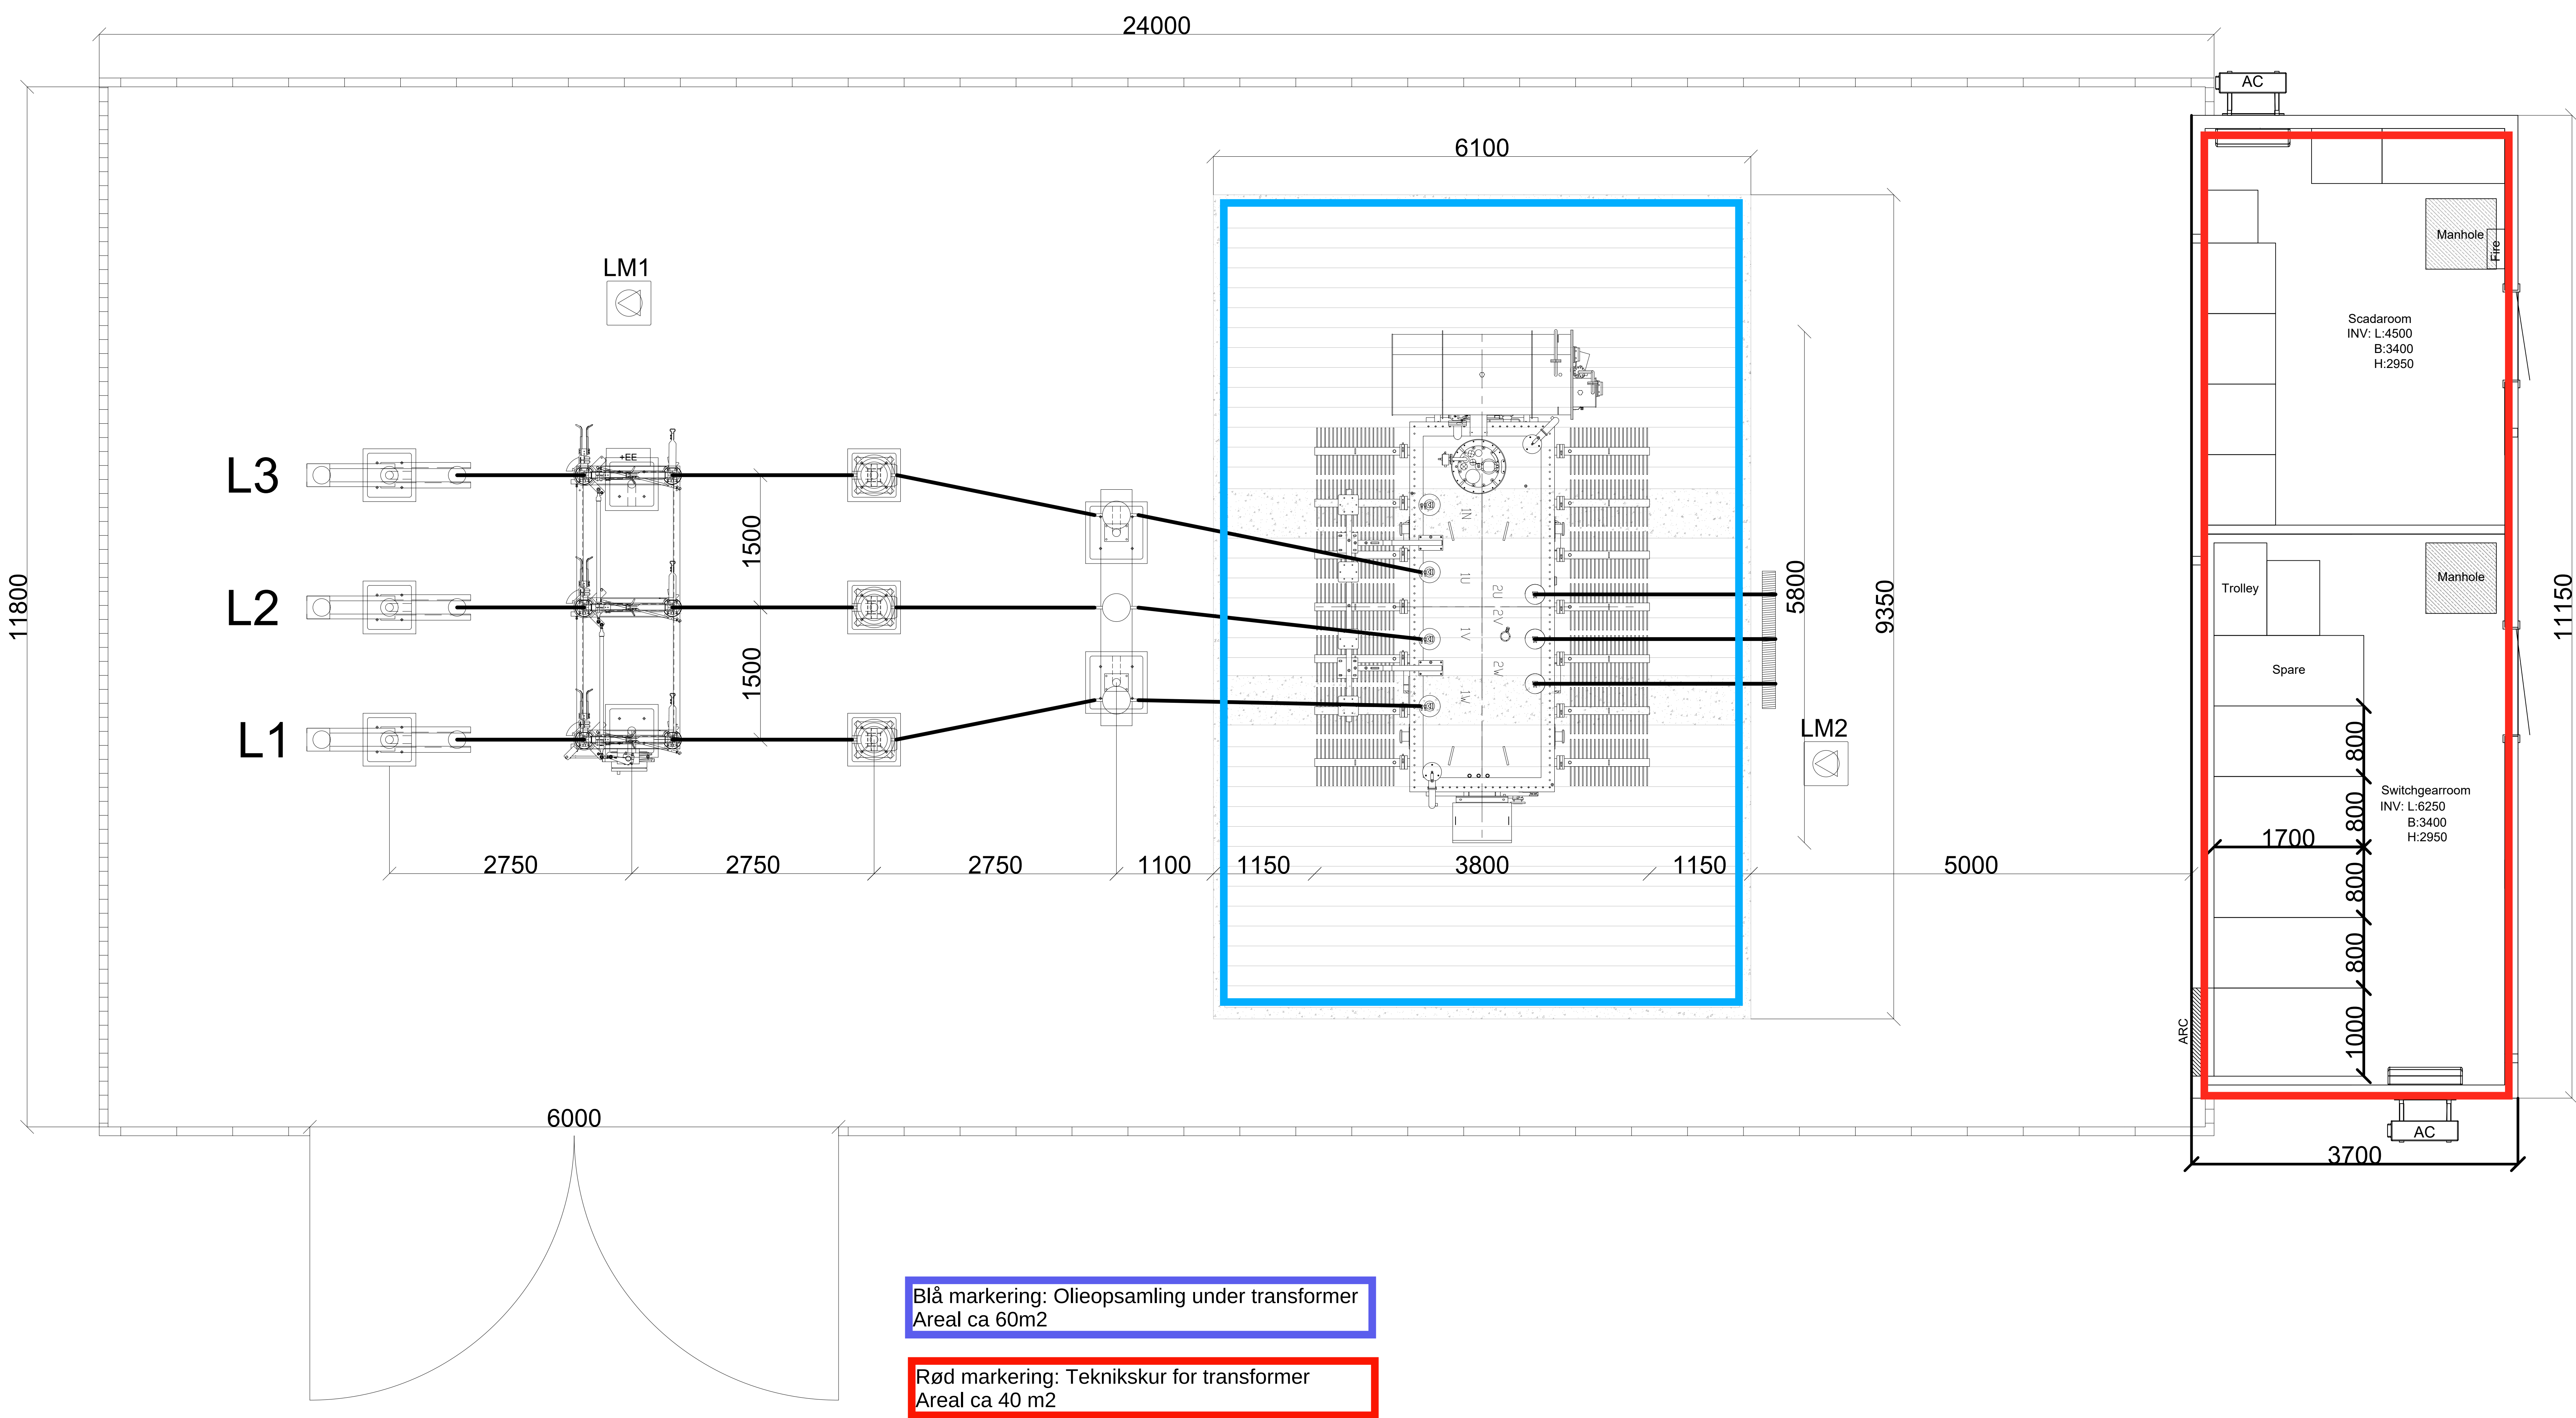

Blå markering: Olieopsamling under transformer
Areal ca 60m2

Rød markering: Teknikskur for transformer
Areal ca 40 m2

Rev. no.	Date	Revision note	By	Check	Verified

Customer: Caverion

Customer address: Vejlevej 123, 7000 Frederecia

Project: Substation layout draft 30 MVA

Drawing title: Substation Layout Caverion Draft 30MVA

Scale: 1:30

Format: A0

Sheet: 1 of 1

